


NOTE: BOTH LAYERS OF
PANEL SHEATHING MUST BE
FULLY SUPPORTED

- WALL PANEL
- INTERIOR FINISH
- SIDING
- WATER BARRIER
- 30lb. FELT
- SUB FLOOR
- 2x FLOOR JOIST
- BAND JOIST
- PANEL FASTENER
- ANCHOR BOLT
- EXPANSION FOAM
SEALANT
- 10d HDG NAILS AS NEEDED
- 2x SHOE PLATE
- PANEL SEALANT/
ADHESIVE
- 8d RING SHANK NAILS
6" o.c.
- FLASHING
- FINISHED FOUNDATION
INSULATION
- 2x P.T. SILL PLATE
- SILL SEAL
- INSECT SHIELD
- DESIGNED FOUNDATION

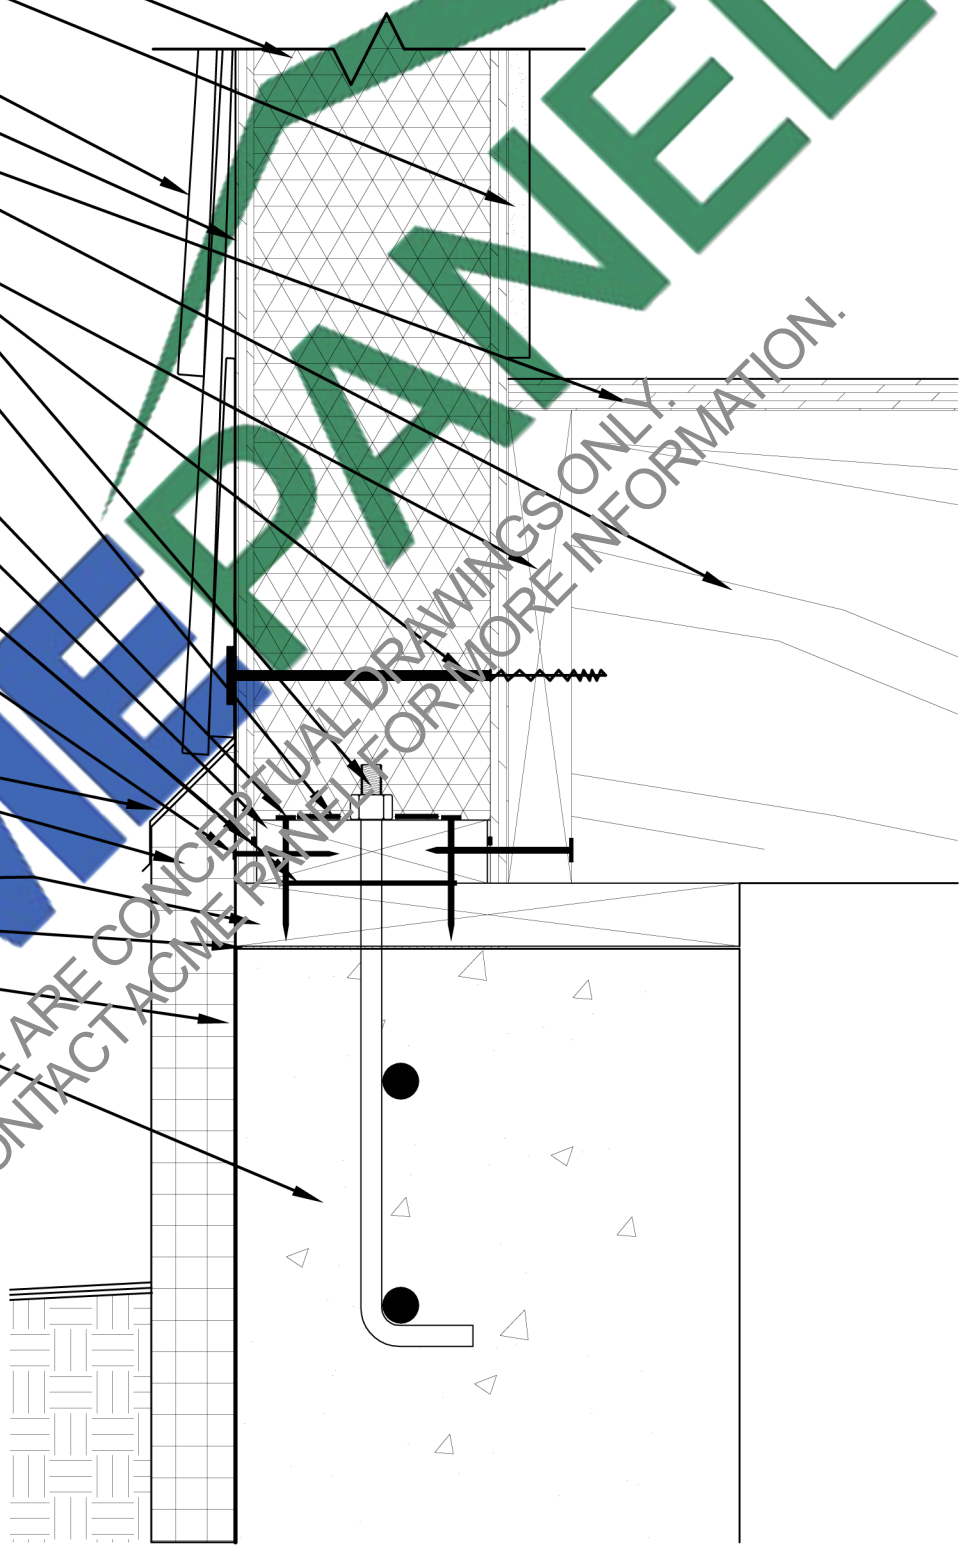

WALL SECTION DIMENSIONAL LUMBER FLOOR SYSTEM - PANEL WRAP

Scale: NTS

Drawing No. : APC-105b