


NOTE: BOTH LAYERS OF  
PANEL SHEATHING MUST BE  
FULLY SUPPORTED

- WALL PANEL
- INTERIOR FINISH
- SIDING
- WATER BARRIER
- 30lb. FELT
- SUB FLOOR
- 2x FLOOR JOIST
- BAND JOIST
- PANEL FASTENER
- ANCHOR BOLT
- EXPANSION FOAM SEALANT
- 10d HDG NAILS AS NEEDED
- 2x SHOE PLATE
- PANEL SEALANT/  
ADHESIVE
- 8d RING SHANK NAILS  
6" o.c.
- FLASHING
- FINISHED FOUNDATION  
INSULATION
- 2x P.T. SILL PLATE
- SILL SEAL
- INSECT SHIELD
- DESIGNED FOUNDATION

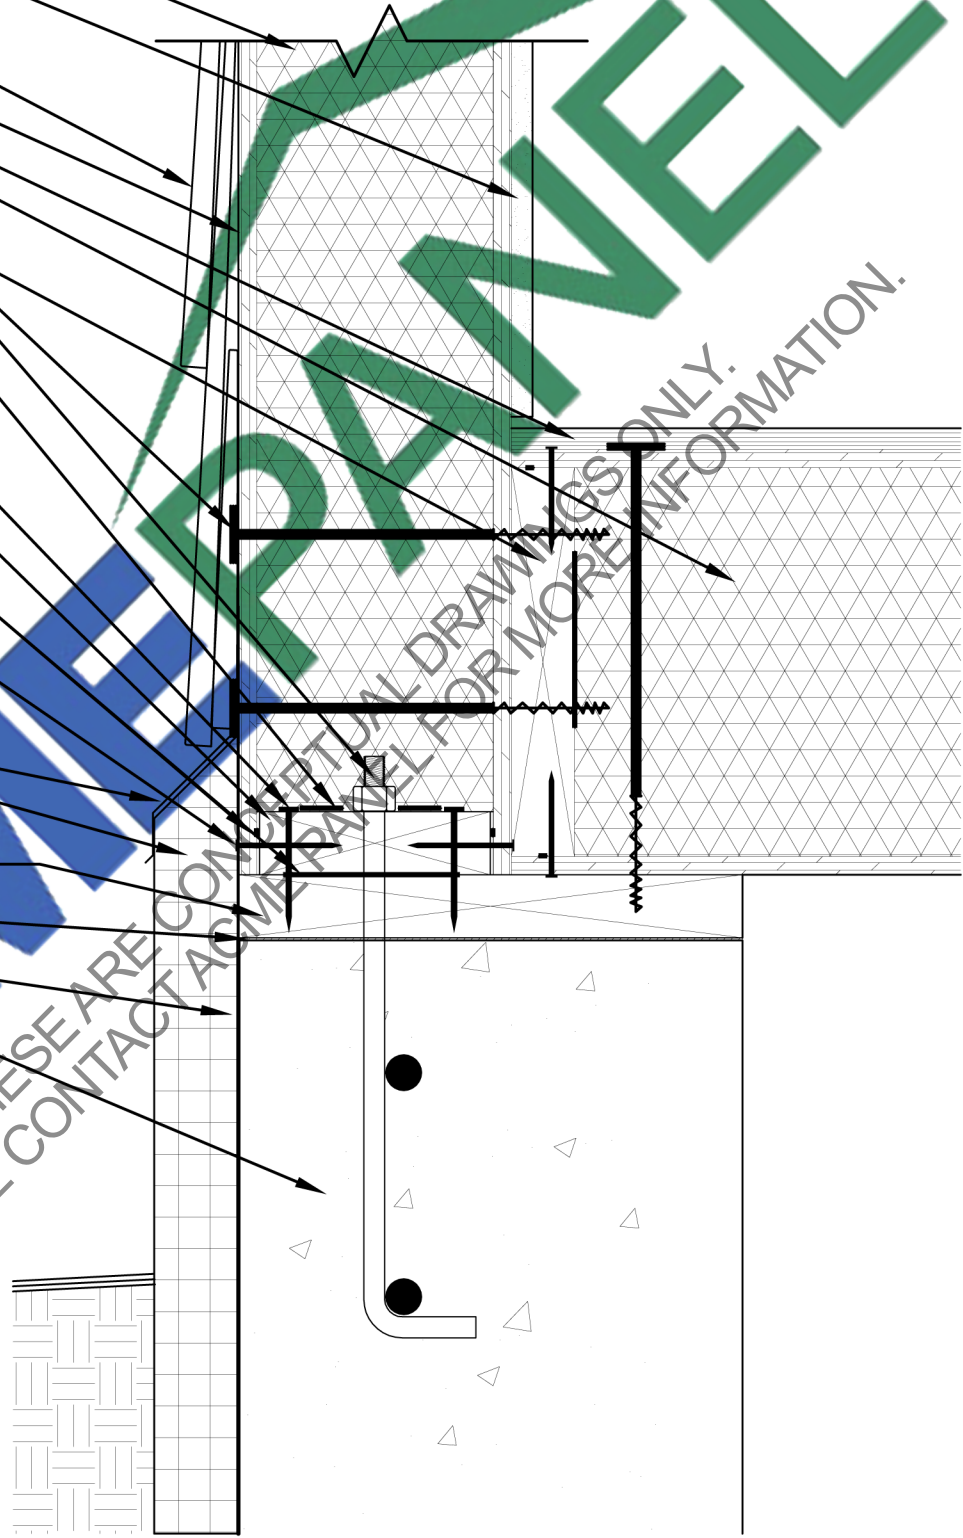

**WALL SECTION**  
STRUCTURAL PANEL FLOOR SYSTEM - PANEL WRAP

Scale: NTS

Drawing No. : APC-105c