

NOTE: BOTH LAYERS OF  
 PANEL SHEATHING MUST BE  
 FULLY SUPPORTED

WALL PANEL

INTERIOR FINISH

1/2" AIR SPACE

WATER BARRIER

30lb. FELT

SUB FLOOR

FLOOR I-JOIST

BLOCKING BETWEEN JOISTS

ANCHOR BOLT

EXPANSION FOAM

SEALANT

10d HDG NAILS AS NEEDED

2x SHOE PLATE

PANEL SEALANT/  
 ADHESIVE

8d RING SHANK NAILS  
 6" o.c.


EXTERIOR BRICK

2x P.T. SILL PLATE

SILL SEAL

DESIGNED FOUNDATION

FOUNDATION INSULATION

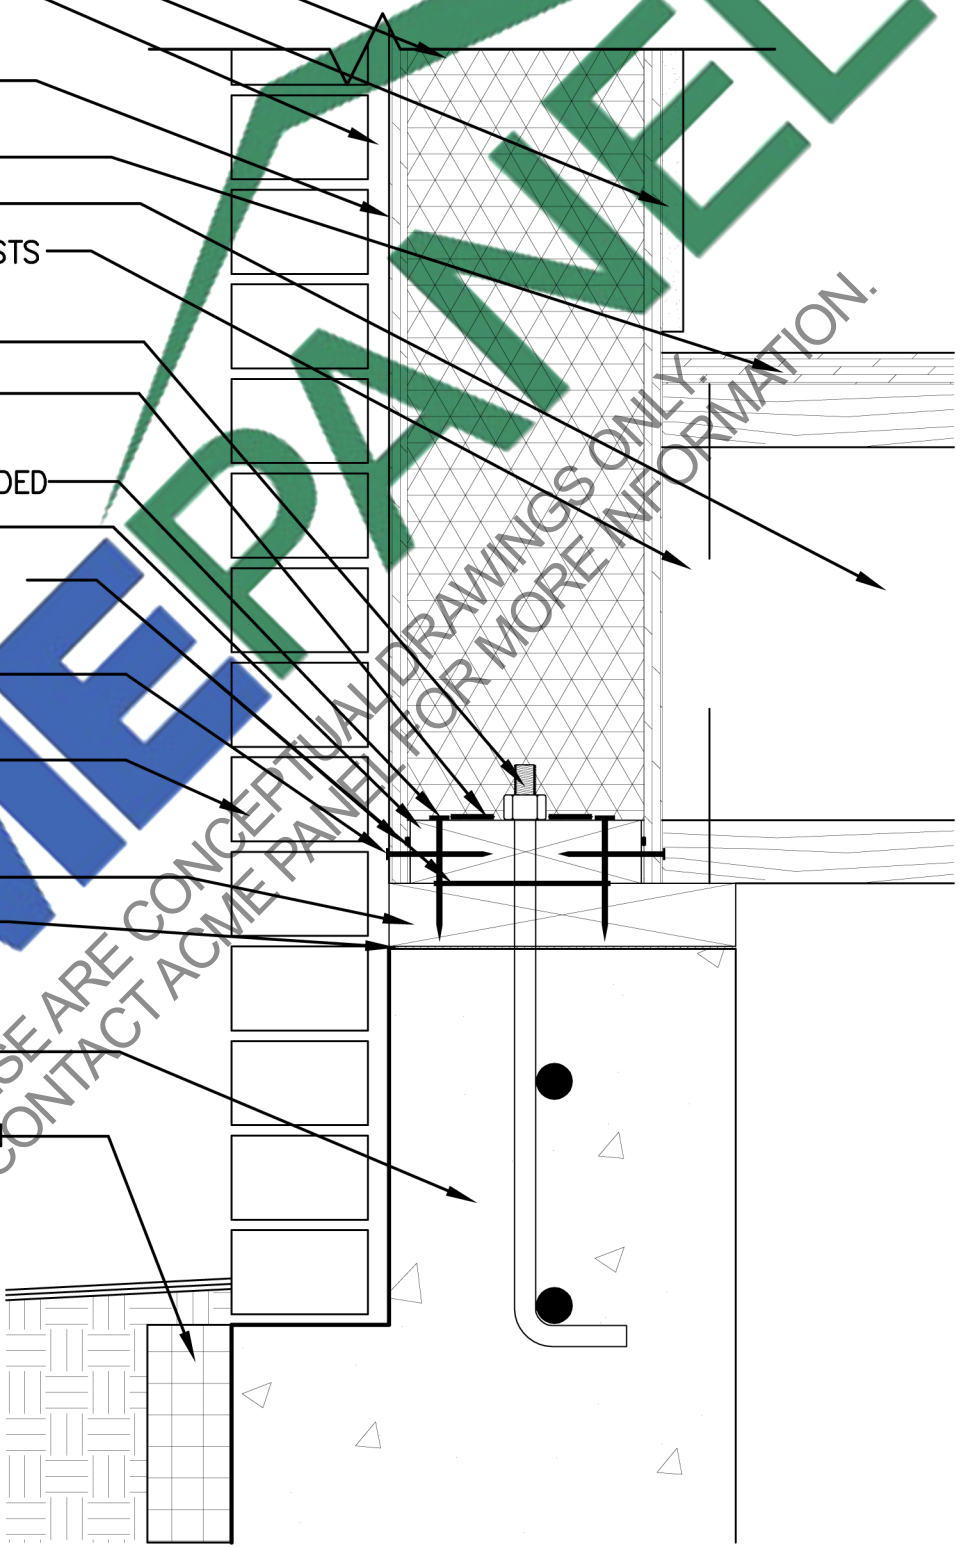

THESE ARE CONCEPTUAL DRAWINGS ONLY. PLEASE CONTACT ACME PANEL FOR MORE INFORMATION.



**WALL SECTION**

I-JOIST FLOOR SYSTEM WITH BRICK FACING - PANEL WRAP

Scale: NTS

Drawing No. : APC-105d