

WALL PANEL

INTERIOR FINISH

SIDING

WATER BARRIER

30lb. FELT

SUB FLOOR

FLOOR I-JOIST

EXPANSION FOAM  
SEALANT

10d NAILS 6" o.c.

2x SHOE PLATE

CONSTRUCTION SEALANT/  
ADHESIVE

8d RING SHANK NAILS  
6" o.c.

NAIL AS PER JOIST  
MFG. REC.

INSECT SHIELD

INSULATION BETWEEN  
FLOOR JOISTS

BAND JOIST

ANCHOR BOLT

2x P.T. SILL PLATE


SILL SEAL

FLASHING

FINISHED FOUNDATION  
INSULATION

DESIGNED FOUNDATION

NOTE: BOTH LAYERS OF  
PANEL SHEATHING MUST BE  
FULLY SUPPORTED

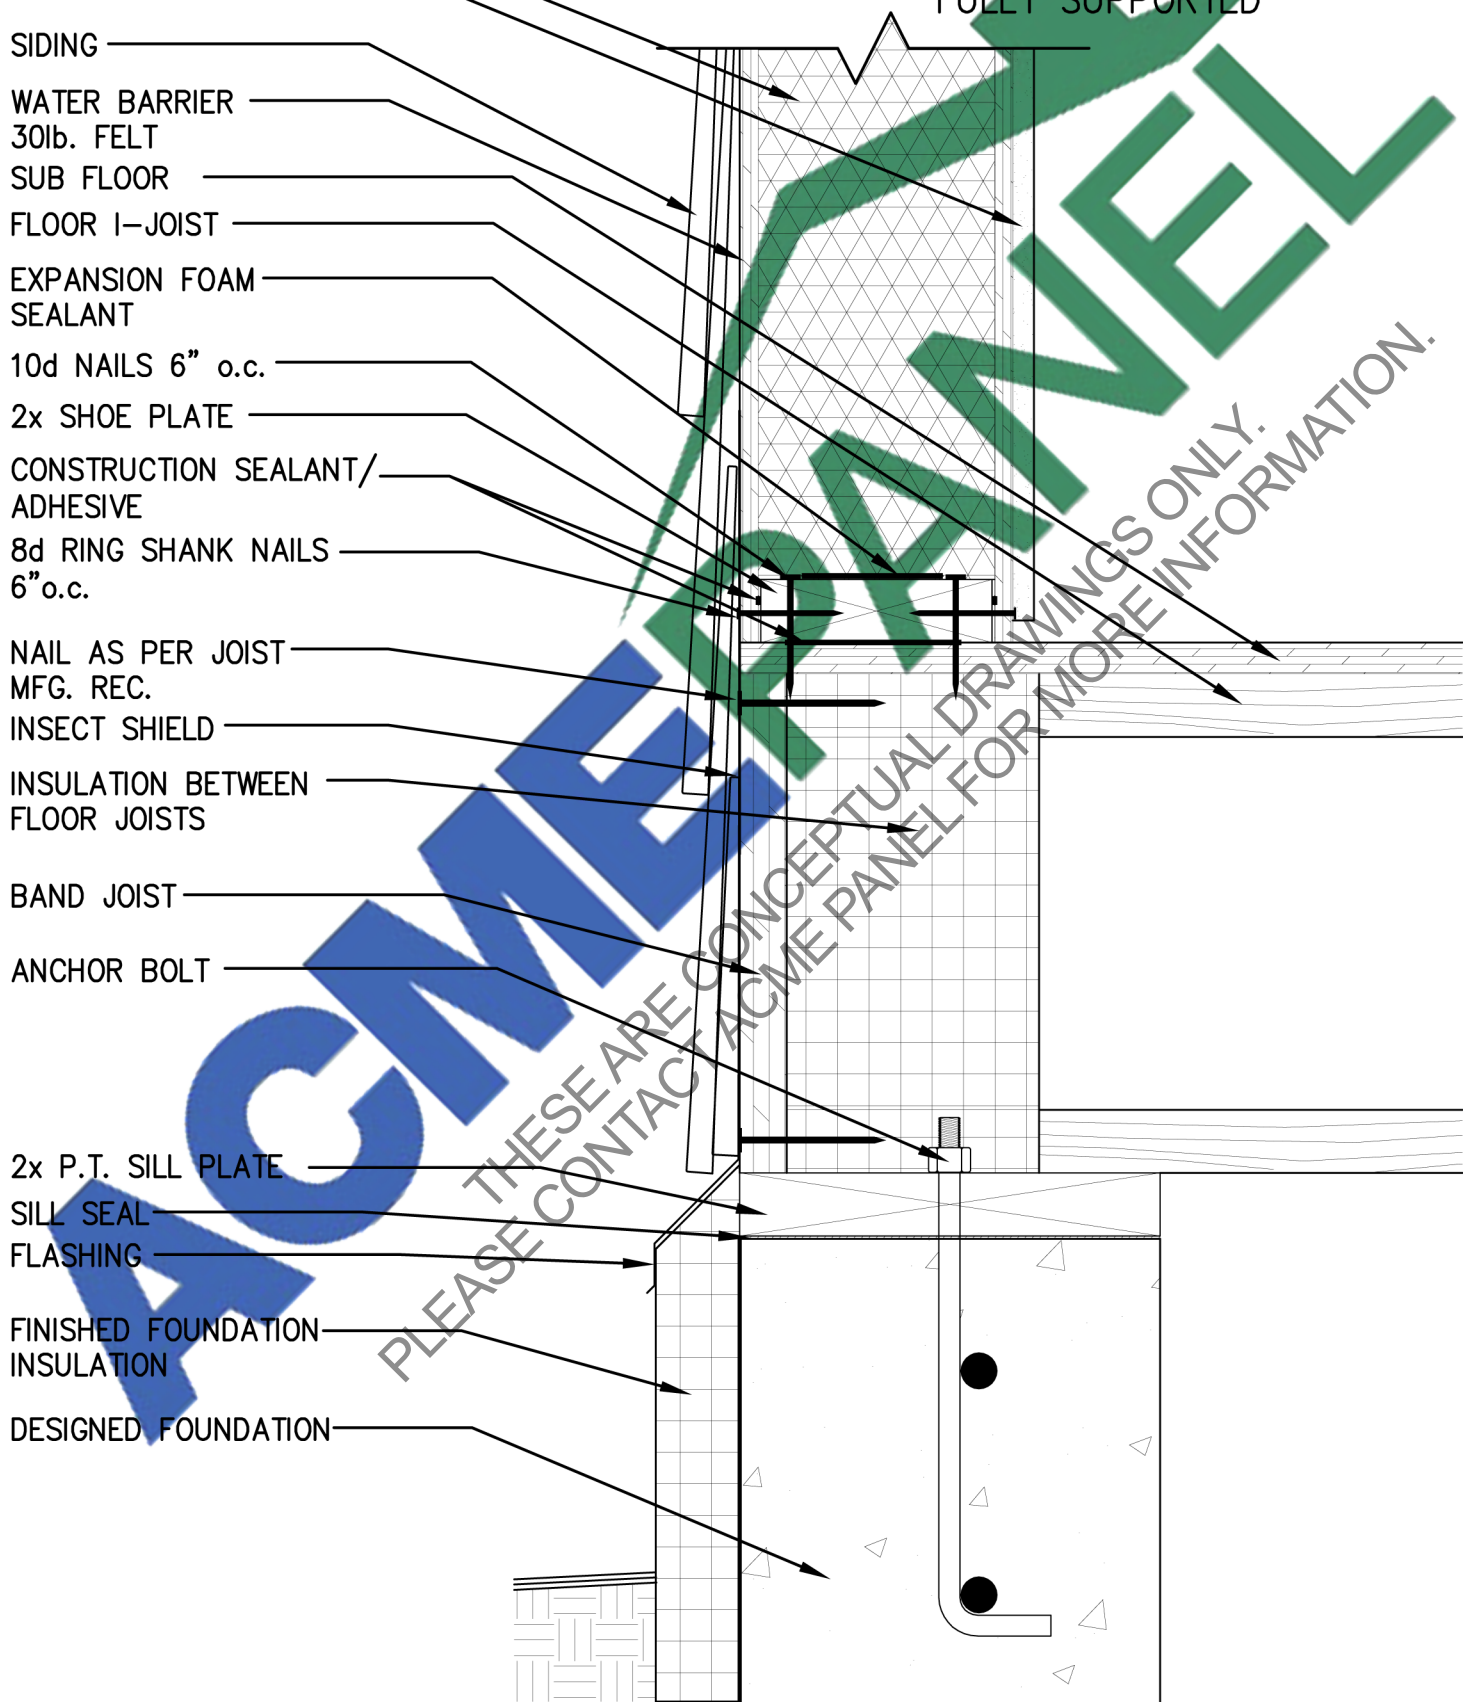

**WALL SECTION**  
I-JOIST FLOOR SYSTEM - PANEL ABOVE

Scale: NTS

Drawing No. : APC-106a