


- WALL PANEL
- INTERIOR FINISH
- SIDING
- WATER BARRIER
- 30lb. FELT
- SUB FLOOR
- ENGINEERED I-JOIST
- EXPANSION FOAM SEALANT
- 10d NAILS 6" o.c.
- 2x SHOE PLATE
- PANEL SEALANT/ADHESIVE
- 8d RING SHANK NAILS 6" o.c.
- RIPPED 2x TOP PLATE
- 16d NAILS
- STRAP AS REQUIRED
- TOP LOADED JOIST HANGER
- SOLID BLOCKING AS REQUIRED BY JOIST MANUFACTURER

NOTE: BOTH LAYERS OF PANEL SHEATHING MUST BE FULLY SUPPORTED

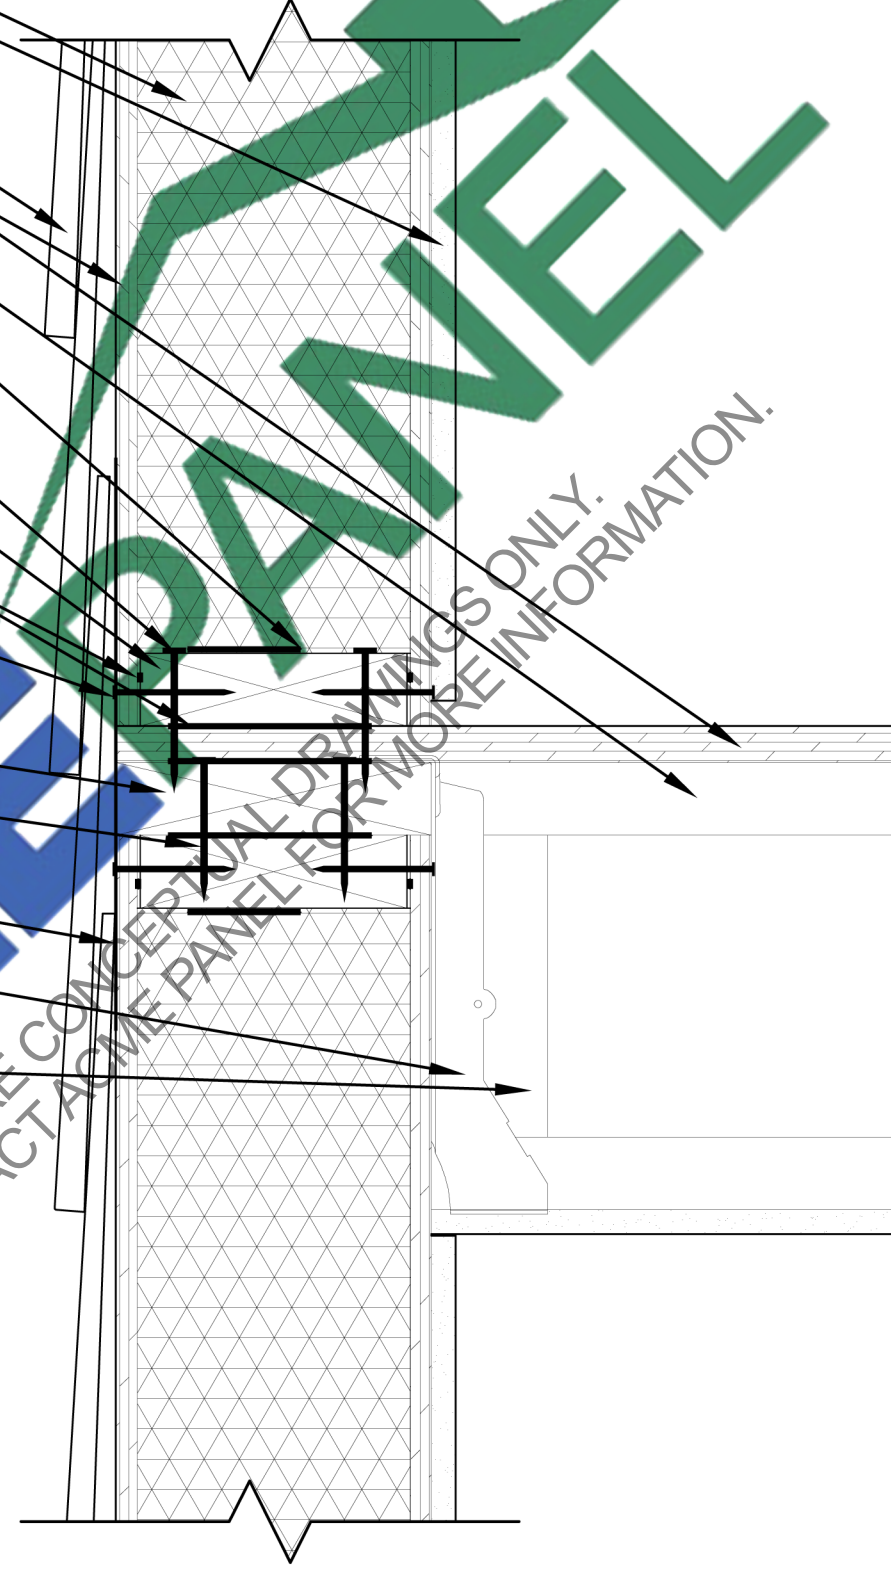

ACME PANEL

THESE ARE CONCEPTUAL DRAWINGS ONLY. PLEASE CONTACT ACME PANEL FOR MORE INFORMATION.



WALL SECTION
2 ND FLOOR HANGER DETAIL (I-JOIST)

Scale: $\frac{3}{8}'' = 1'-0''$

Drawing No. : APC-107b