


NOTE: BOTH LAYERS OF
PANEL SHEATHING MUST
BE FULLY SUPPORTED

- WALL PANEL
- INTERIOR FINISH
- SIDING
- WATER BARRIER
- 30lb. FELT
- SUB FLOOR
- FLOOR JOIST
- EXPANSION FOAM SEALANT
- 10d NAILS 6" o.c.
- 2x SHOE PLATE
- CONSTRUCTION SEALANT/
ADHESIVE
- 8d RING SHANK NAILS
6" o.c. BOTH SIDES
- BAND JOIST
- INSULATION BETWEEN JOISTS
- STRAP AS REQUIRED
- 8d RING SHANK NAILS
6" o.c. BOTH SIDES
- CONSTRUCTION SEALANT/
ADHESIVE
- EXPANSION FOAM SEALANT

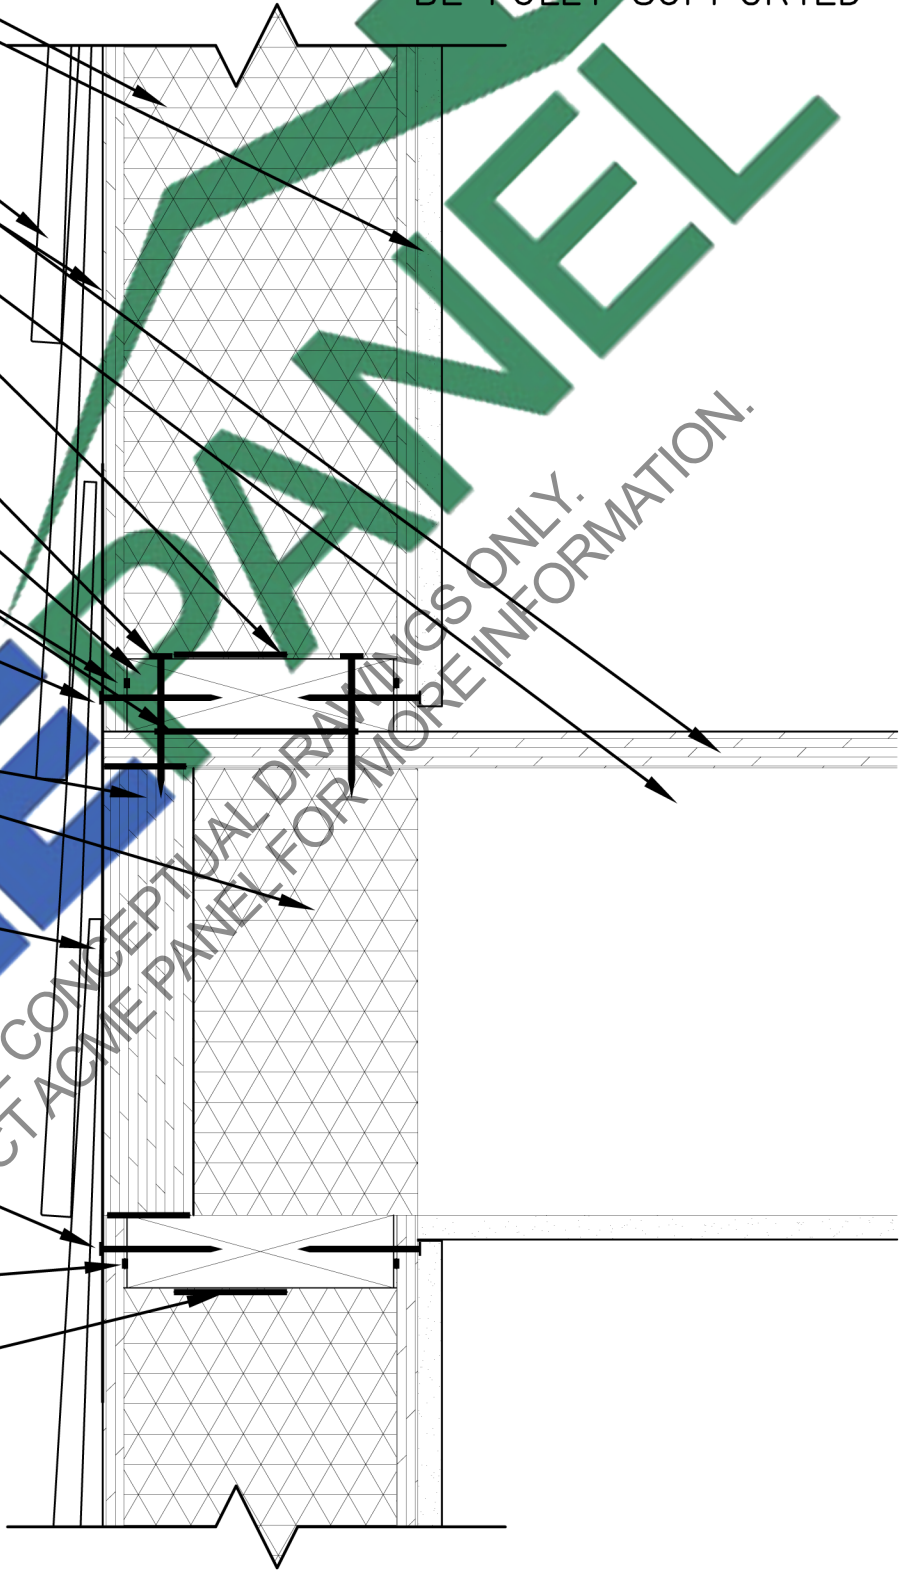

PLEASE CONTACT ACME PANEL FOR MORE INFORMATION.



WALL SECTION
2 ND FLOOR PLATFORM FRAMING DETAIL

Scale: $\frac{3}{8}'' = 1'-0''$

Drawing No. :
APC-107c