


NOTE: BOTH LAYERS OF  
PANEL SHEATHING MUST  
BE FULLY SUPPORTED

- WALL PANEL
- INTERIOR FINISH
- SIDING
- WATER BARRIER
- 30lb. FELT
- SUB FLOOR
- ENGINEERED I-JOIST
- EXPANSION FOAM SEALANT
- 10d NAILS 6" o.c.
- 2x SHOE PLATE
- PANEL SEALANT/ADHESIVE
- 8d RING SHANK NAILS 6" o.c. BOTH SIDES
- BAND JOIST
- INSULATION BETWEEN JOISTS
- STRAP AS REQUIRED
- SOLID BLOCKING AS REQUIRED BY JOIST MANUFACTURER
- 8d RING SHANK NAILS 6" o.c. BOTH SIDES
- CONSTRUCTION SEALANT/ADHESIVE
- EXPANSION FOAM SEALANT

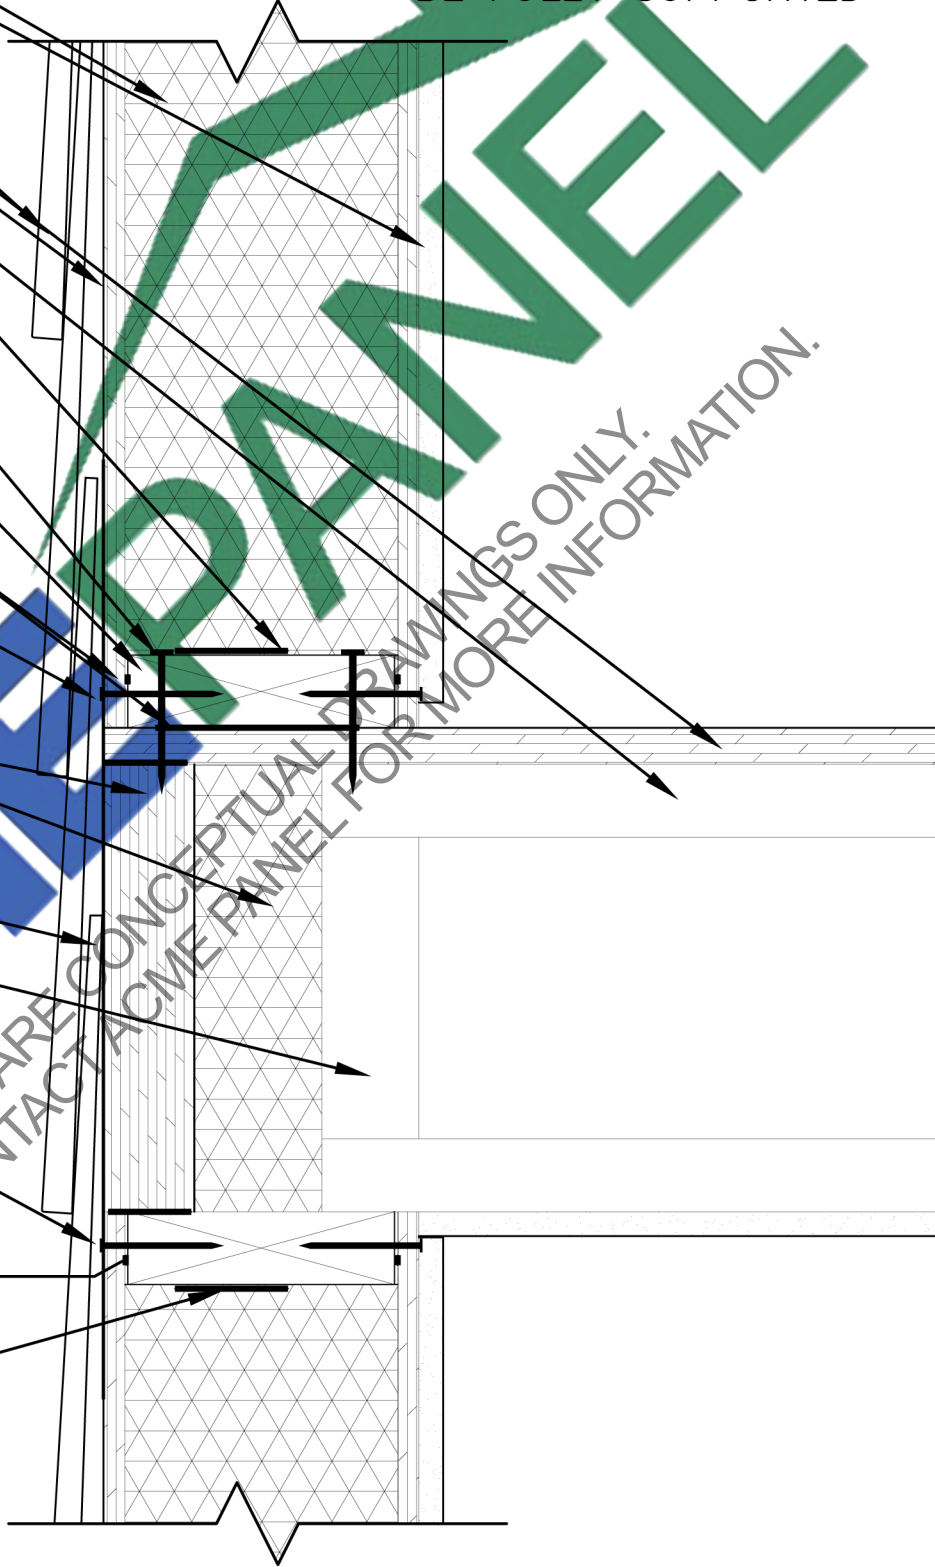

THESE ARE CONCEPTUAL DRAWINGS ONLY.  
PLEASE CONTACT ACME PANEL FOR MORE INFORMATION.



<b>WALL SECTION</b>	
2 ND FLOOR PLATFORM FRAMING DETAIL (I-JOIST)	
Scale:	Drawing No. :
$\frac{3}{8}'' = 1'-0''$	APC-107d