


1 1/4" 2 5/16" 1 1/4"

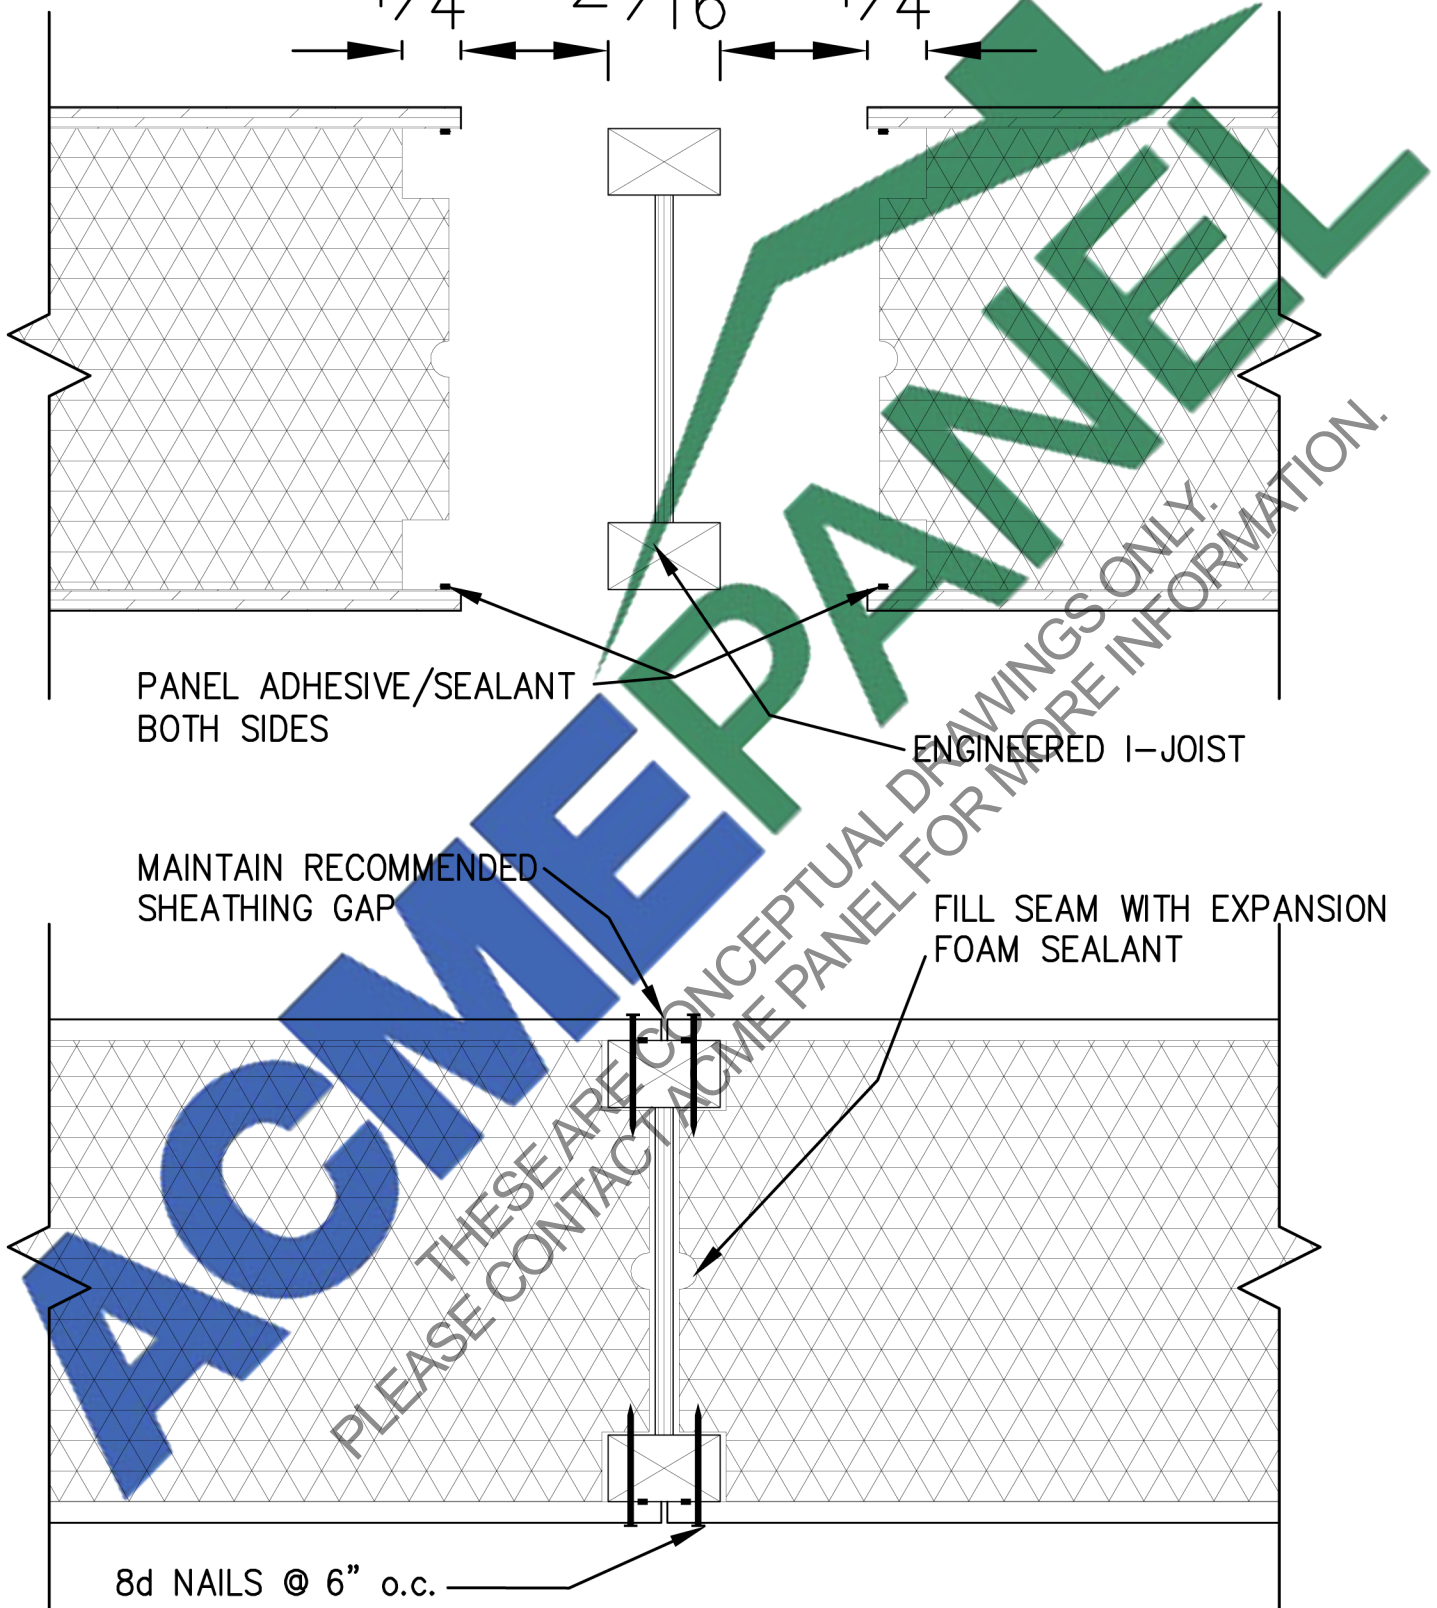

PANEL ADHESIVE/SEALANT
BOTH SIDES

ENGINEERED I-JOIST

MAINTAIN RECOMMENDED
SHEATHING GAP

FILL SEAM WITH EXPANSION
FOAM SEALANT

8d NAILS @ 6" o.c.
STAGGERED ON BOTH SIDES OF PANEL
SEAM AND BOTH SIDES OF PANEL



SPLINE CONNECTION I-JOIST SPLINE

Scale:

3/8" = 1'-0"

Drawing No. :

APC-103b