

FACTORY ROUTED ELECTRICAL CHASES

WALL PANEL

INTERIOR FINISH

SIDING

WATER BARRIER  
30lb. FELT

ANCHOR BOLT

EXPANSION FOAM SEALANT

10d HDG NAILS AS NEEDED

2x SHOE PLATE

PANEL ADHESIVE/  
SEALANT

8d RING SHANK NAILS  
6" o.c.

FLASHING

FINISHED FOUNDATION  
INSULATION


RIPPED 2x P.T. SILL PLATE

SILL SEAL

INSECT SHIELD

DESIGNED SLAB

NOTE: BOTH LAYERS OF  
PANEL SHEATHING MUST BE  
FULLY SUPPORTED

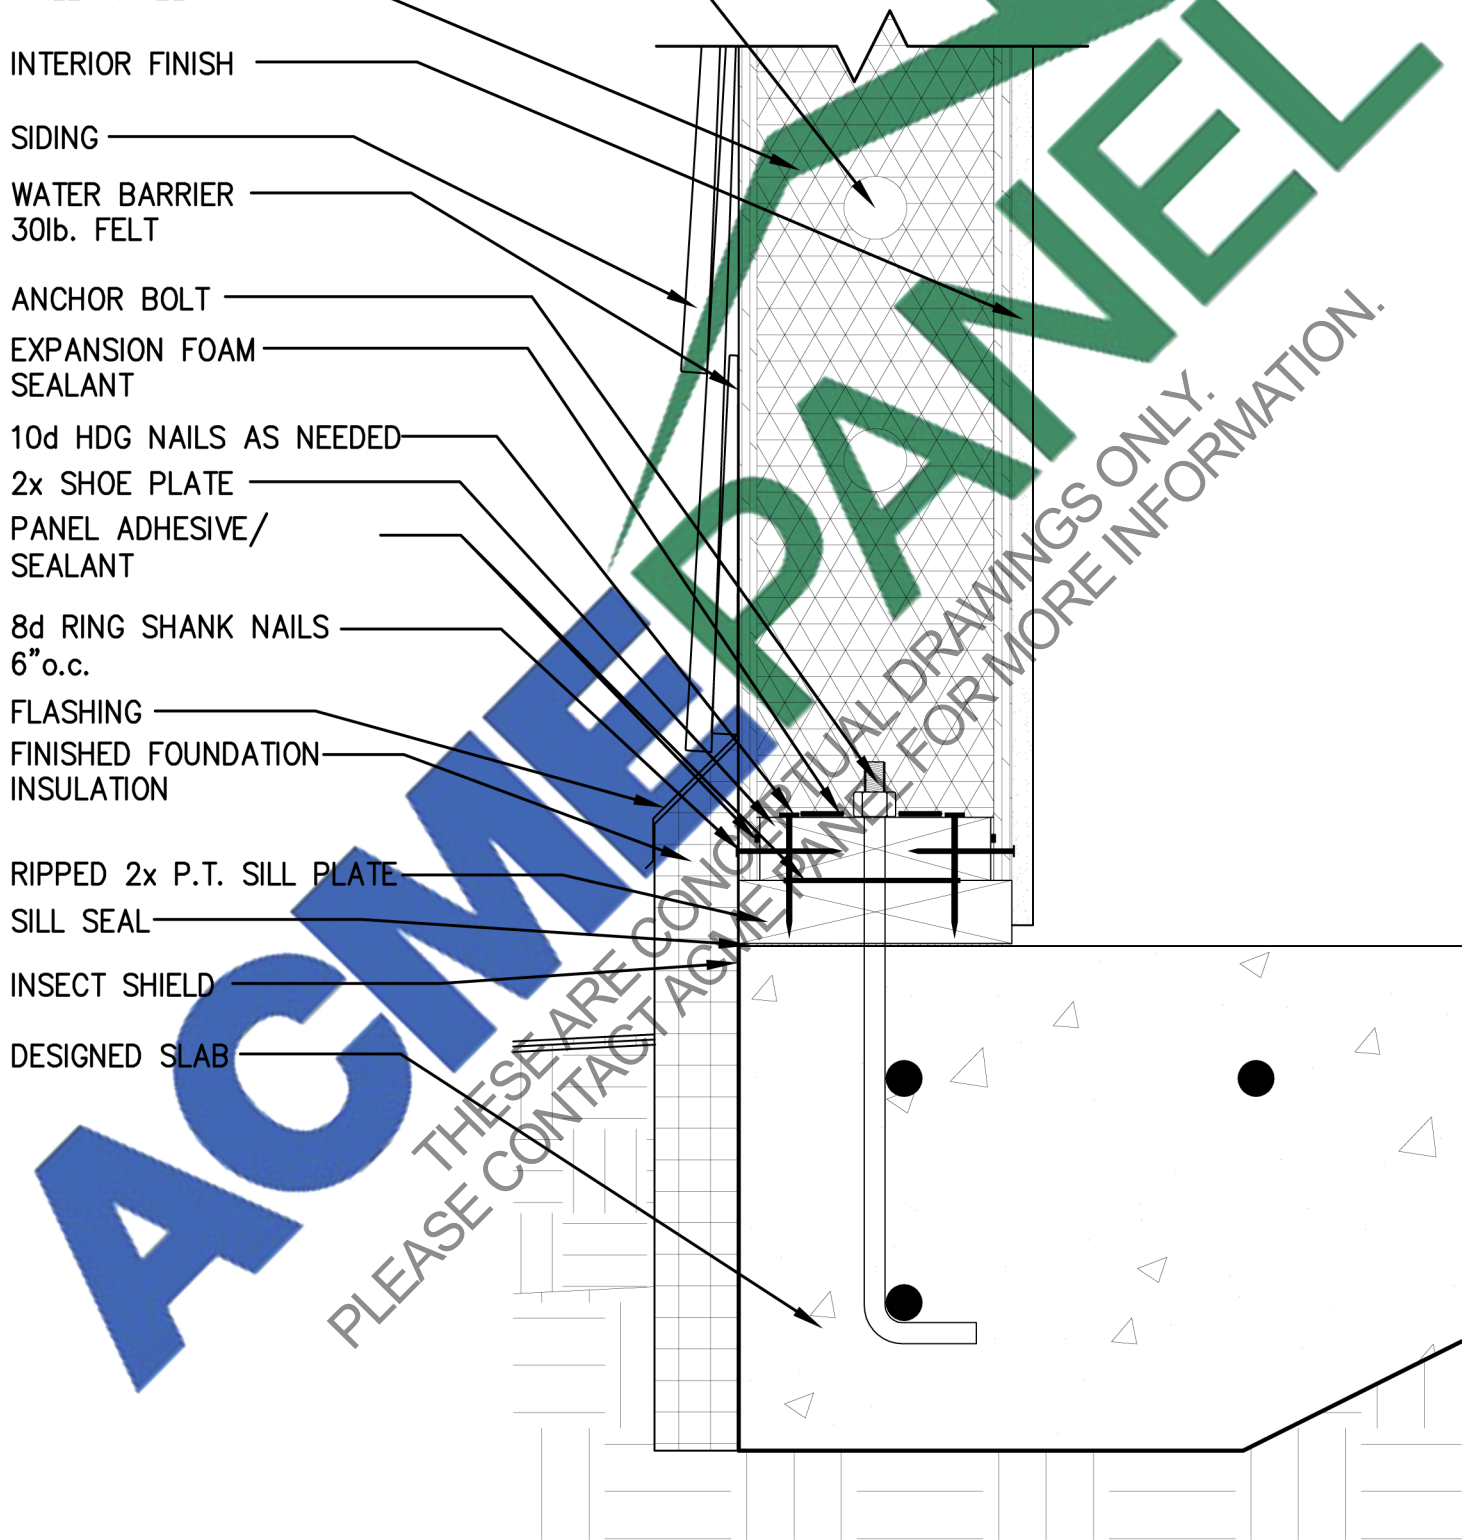

THESE ARE CONCEPTUAL DRAWINGS ONLY.  
PLEASE CONTACT ACME PANEL FOR MORE INFORMATION.