

FACTORY ROUTED ELECTRICAL CHASES

WALL PANEL

INTERIOR FINISH

SIDING

WATER BARRIER
30lb. FELT

ANCHOR BOLT

EXPANSION FOAM SEALANT

10d HDG NAILS AS NEEDED

2x SHOE PLATE

PANEL ADHESIVE/
SEALANT

8d RING SHANK NAILS
6" o.c.

FLASHING

FINISHED FOUNDATION
INSULATION


RIPPED 2x P.T. SILL PLATE

SILL SEAL

INSECT SHIELD

DESIGNED FOUNDATION

NOTE: BOTH LAYERS OF
PANEL SHEATHING MUST BE
FULLY SUPPORTED

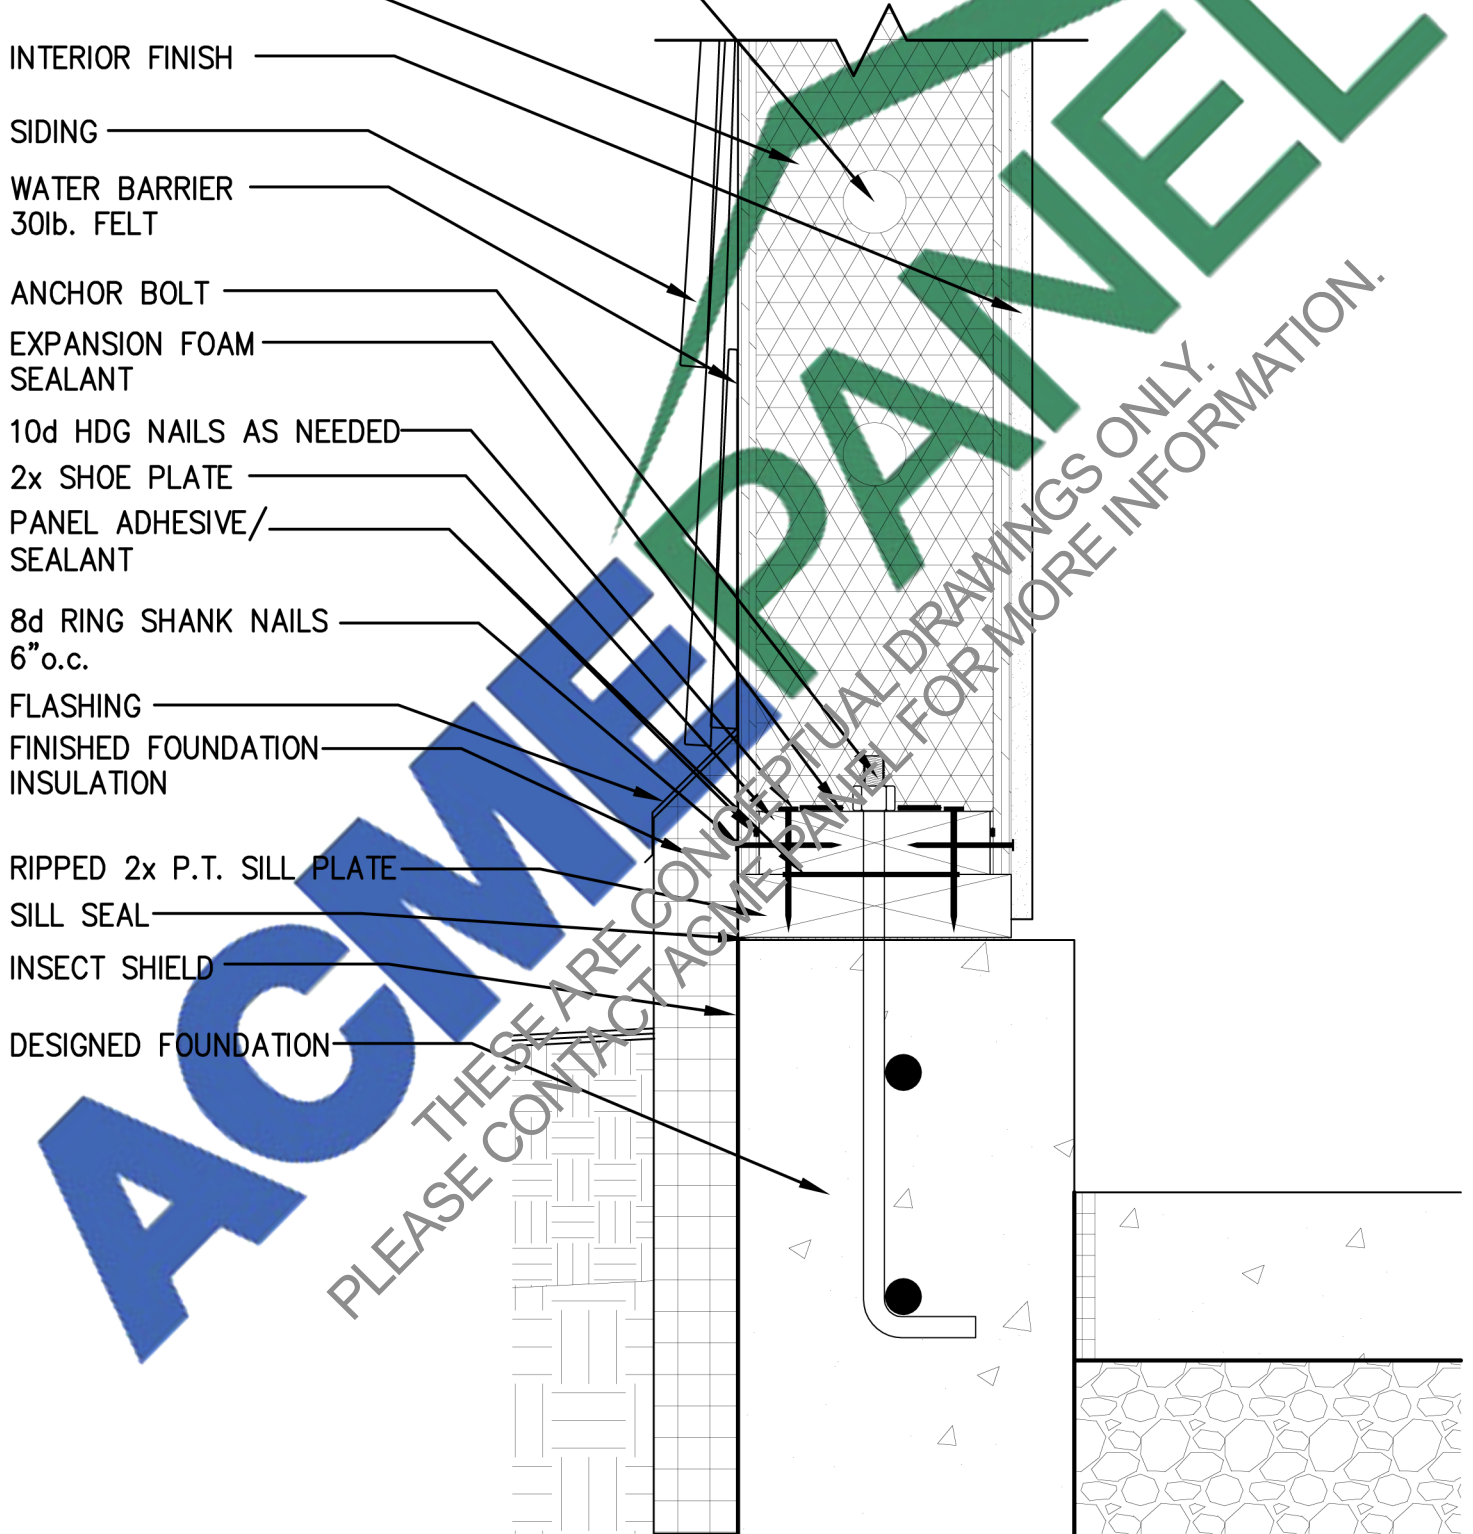

THESE ARE CONCEPTUAL DRAWINGS ONLY.
PLEASE CONTACT ACME PANEL FOR MORE INFORMATION.