


ROOFING MATERIAL  
 301b ROOFING FELT  
 EXPANSION FOAM  
 SEALANT CONTINUOUS  
 ROOF PANEL  
 PANEL FASTENER

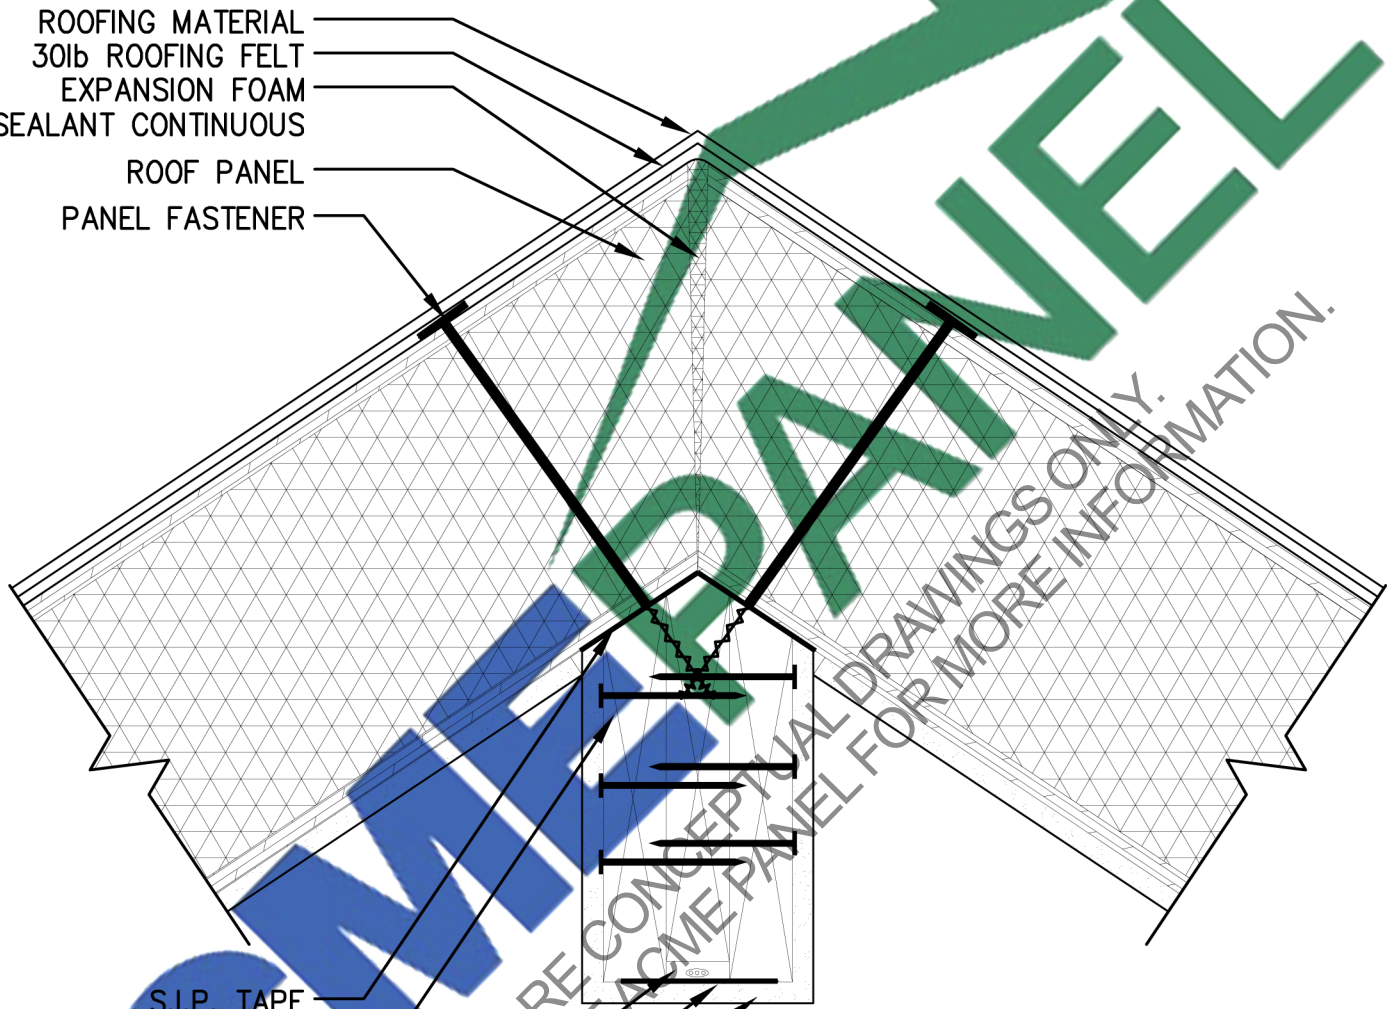

S.I.P. TAPE  
 CONTINUOUS  
 STRUCTURAL RIDGE  
 BEAM AS REQUIRED  
 BY DESIGN  
 ELECTRICAL CHASE  
 WIRE SHIELD  
 INTERIOR FINISH

ACME PANEL

ACME PANEL

THESE ARE CONCEPTUAL DRAWINGS ONLY. PLEASE CONTACT ACME PANEL FOR MORE INFORMATION.



**RIDGE SECTION**  
**STRUCTURAL RIDGE BEAM**

Scale: NTS

Drawing No. : APC-110a