


ROOFING MATERIAL  
 30lb ROOFING FELT  
 EXPANSION FOAM  
 SEALANT CONTINUOUS  
 ROOF PANEL  
 PANEL FASTENER



STRUCTURAL PURLIN  
 BEAM AS REQUIRED  
 BY DESIGN  
 ELECTRICAL CHASE  
 WIRE SHIELD  
 INTERIOR FINISH

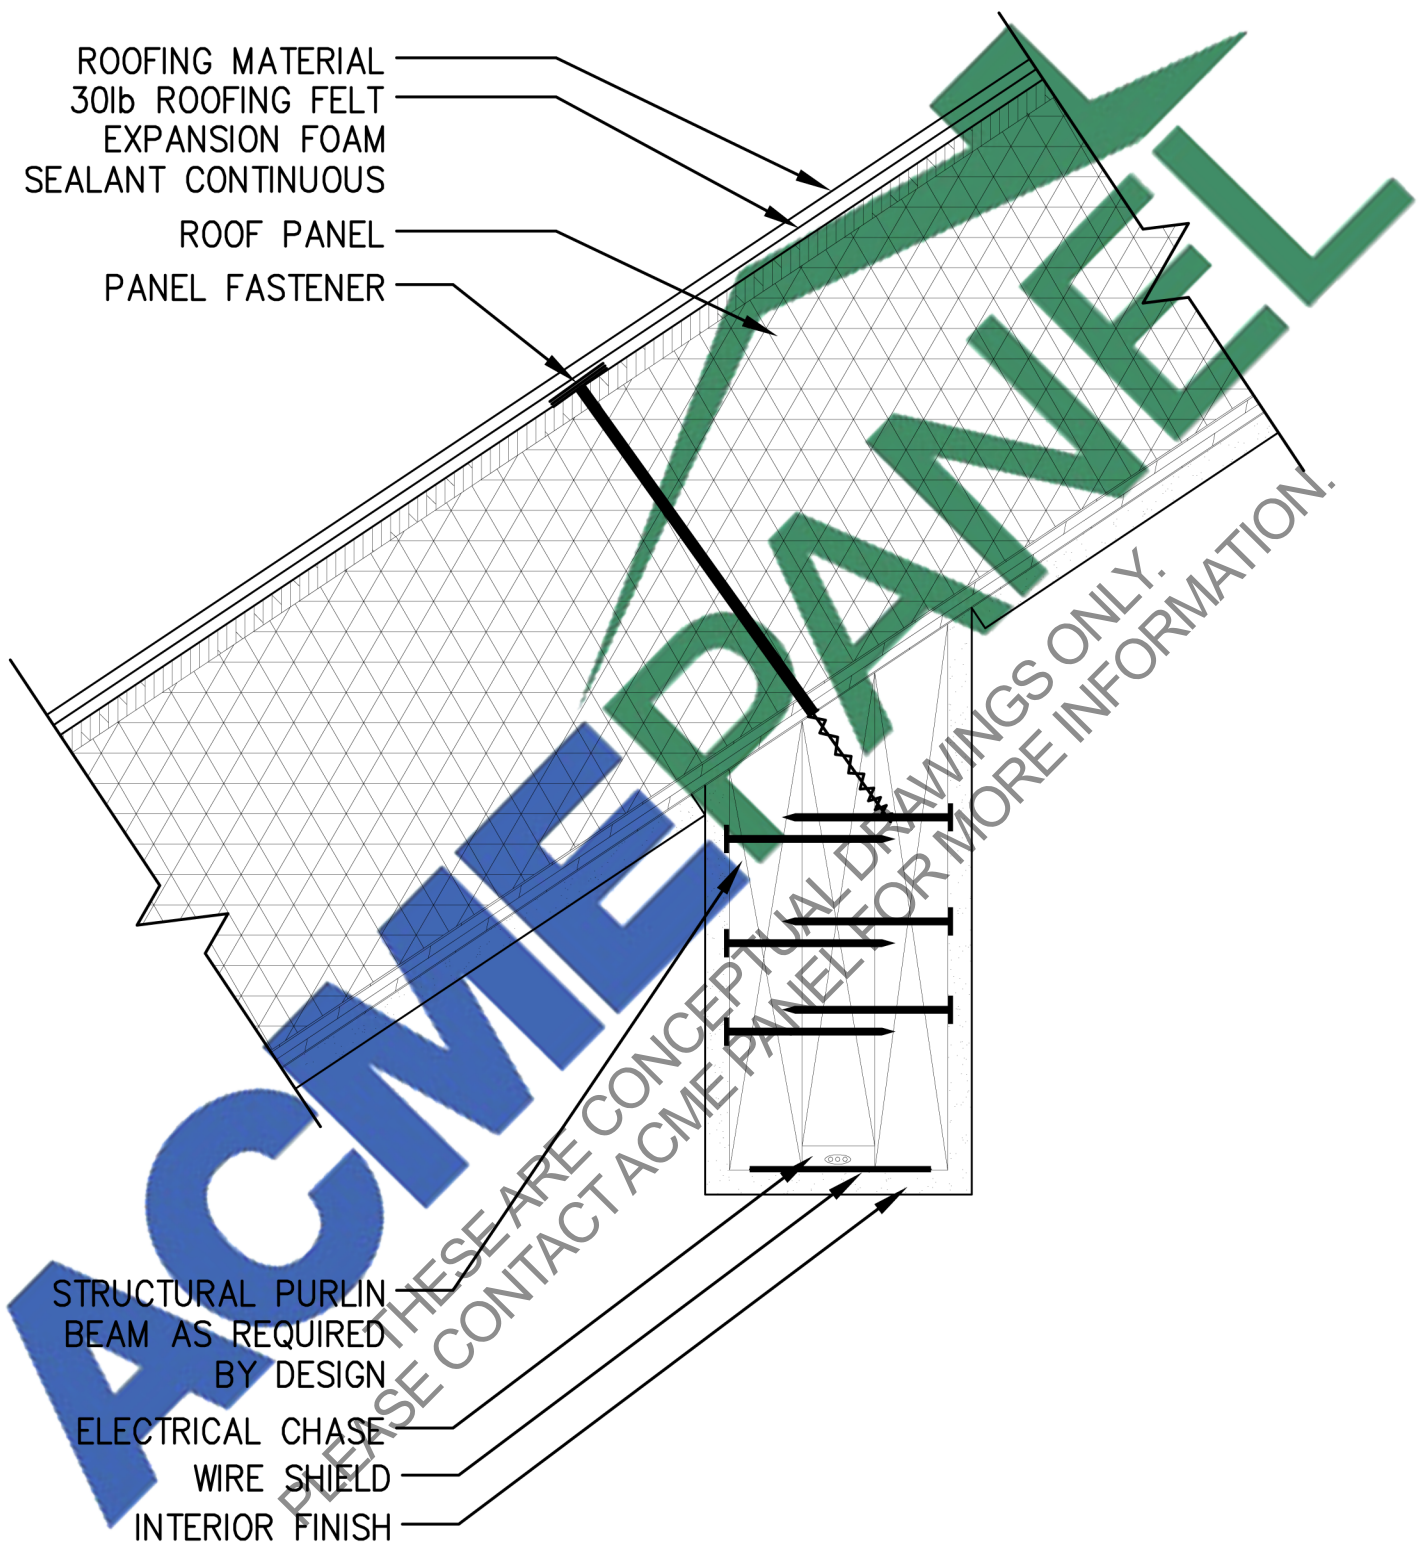

**PURLIN SECTION**  
**STRUCTURAL PULIN BEAM**

Scale:  
 $\frac{3}{8}'' = 1'-0''$

Drawing No. :  
 APC-111a