

INSET TOP PLATE

PANEL HEADER

JACK STUD

WINDOW R.O.

EPS FOAM CORE


WALL PANEL

8d RING SHANK  
NAILS BOTH  
SIDES

ACME PANEL

ACME PANEL

THESE ARE CONCEPTUAL DRAWINGS ONLY. PLEASE CONTACT ACME PANEL FOR MORE INFORMATION

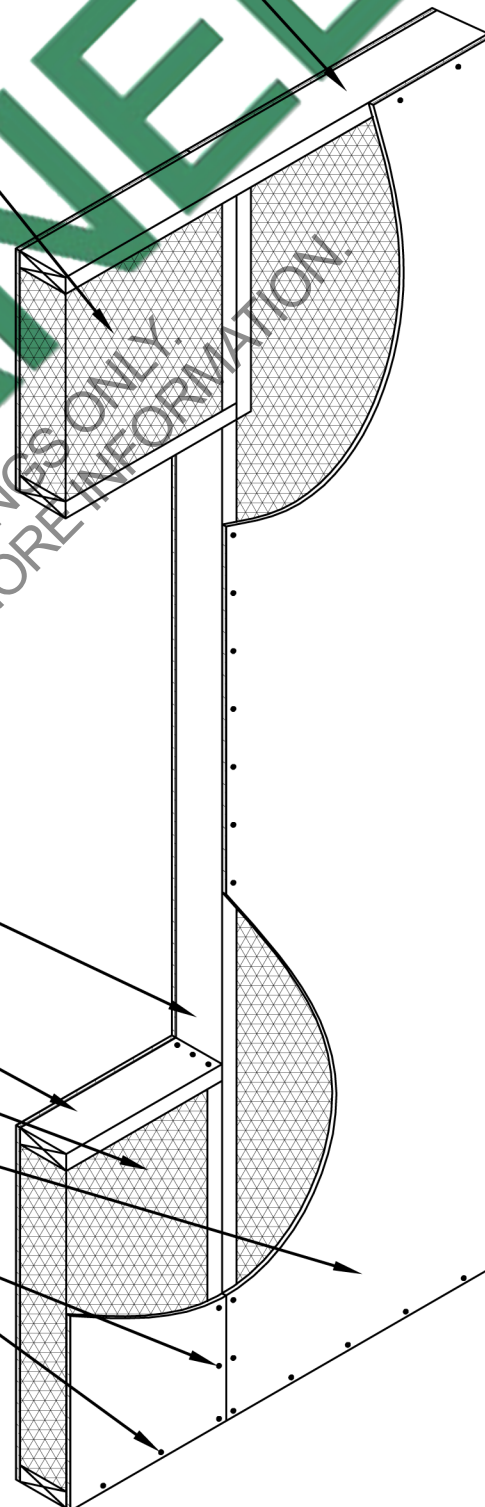

NOTE: HEADER SIZE AND DESIGN IS DETERMINED BY OPENING SIZE AND BUILDING WIDTH. REFER TO LOCAL CODES.



**WINDOW/DOOR HEADER**  
STRUCTURAL PANEL HEADER

Scale: NTS

Drawing No.: APC-201a